

**CITY OF BOSTON
PUBLIC FACILITIES DEPARTMENT**

ADVISORY

Project Name: Josiah Quincy Upper School
Construction Manager/Consultant: Turner Construction/HMFH Architects
PFD Project No.: 6993A

DATES & TIMES:

August 12th to August 14th

Work hours: **24 Hour (Beginning 7AM Friday)**

IMPACTED AREAS:

Marginal Way, Washington Street, Harrison Avenue and Pine Street. Roadways will remain open. Access may be limited along the ally of Pine St. periodically for public safety.



PRIMARY CONTACTS:

	NAME	CELL PHONE			
PUBLIC FACILITIES	Rohn MacNulty	617-785-9850			
Turner Construction	Mike Pirrello	857-214-1137			
Skanska USA Building	Nery Pascoa	860-625-0131			
PUBLIC FACILITIES	Bob Dillon	617-459-9917			

DESCRIPTION OF THE WORK :

Tower Crane Assembly

ATTACHMENTS:

- Off-Hours Work Permit
- Site Logistics Plan

PLEASE FORWARD THIS ADVISORY TO ALL PARTIES AFFECTED BY THE WORK TO BE PERFORMED.



Inspectional Services Department

Off Hours Permit

This permit is required for work beyond normal construction hours 7:00 AM–6:00 PM and all holidays.

Applications must be submitted no later than 4:00 PM Thursday.

Ward _____ Address _____ Permit # _____ Date _____

Monday _____ Tuesday _____ Wednesday _____

Thursday _____ Friday _____ Saturday _____ Sunday _____

Reason for request _____

16-26.4 Regulation of Construction Hours.

No erection, demolition, alteration, or repair of any building and excavation in regard thereto, except between the hours of 7:00 a.m. and 6:00 p.m., on weekdays or except in the interest of public safety or welfare, upon the issuance of and pursuant to an Off Hours Permit from the Commissioner, Inspectional Services Department, which may be renewed for one or more periods of not exceeding one week each. Any person violating this section hereof shall be punished by a fine of Three Hundred Dollars (\$300.00) for each offense. All fines issued under this section may be recovered by the noncriminal disposition procedures promulgated in G.L. c. 40, s. 21D. Each day shall constitute a new offense. (Ord. 1984 c.10 § 1 [354c]; Ord. 1991 c. 5 § 38; Ord. 2016 c. 8 §§ 1-4)



Print Name: _____ Telephone No. _____

Permission must be granted for each event, with a fee of \$100.00 per event.

1010 MASSACHUSETTS AVE ● 5TH FLOOR ● BOSTON ● MASSACHUSETTS ● 02118

isdoffhourinspection@boston.gov / 617-635-5300

www.boston.gov/isd

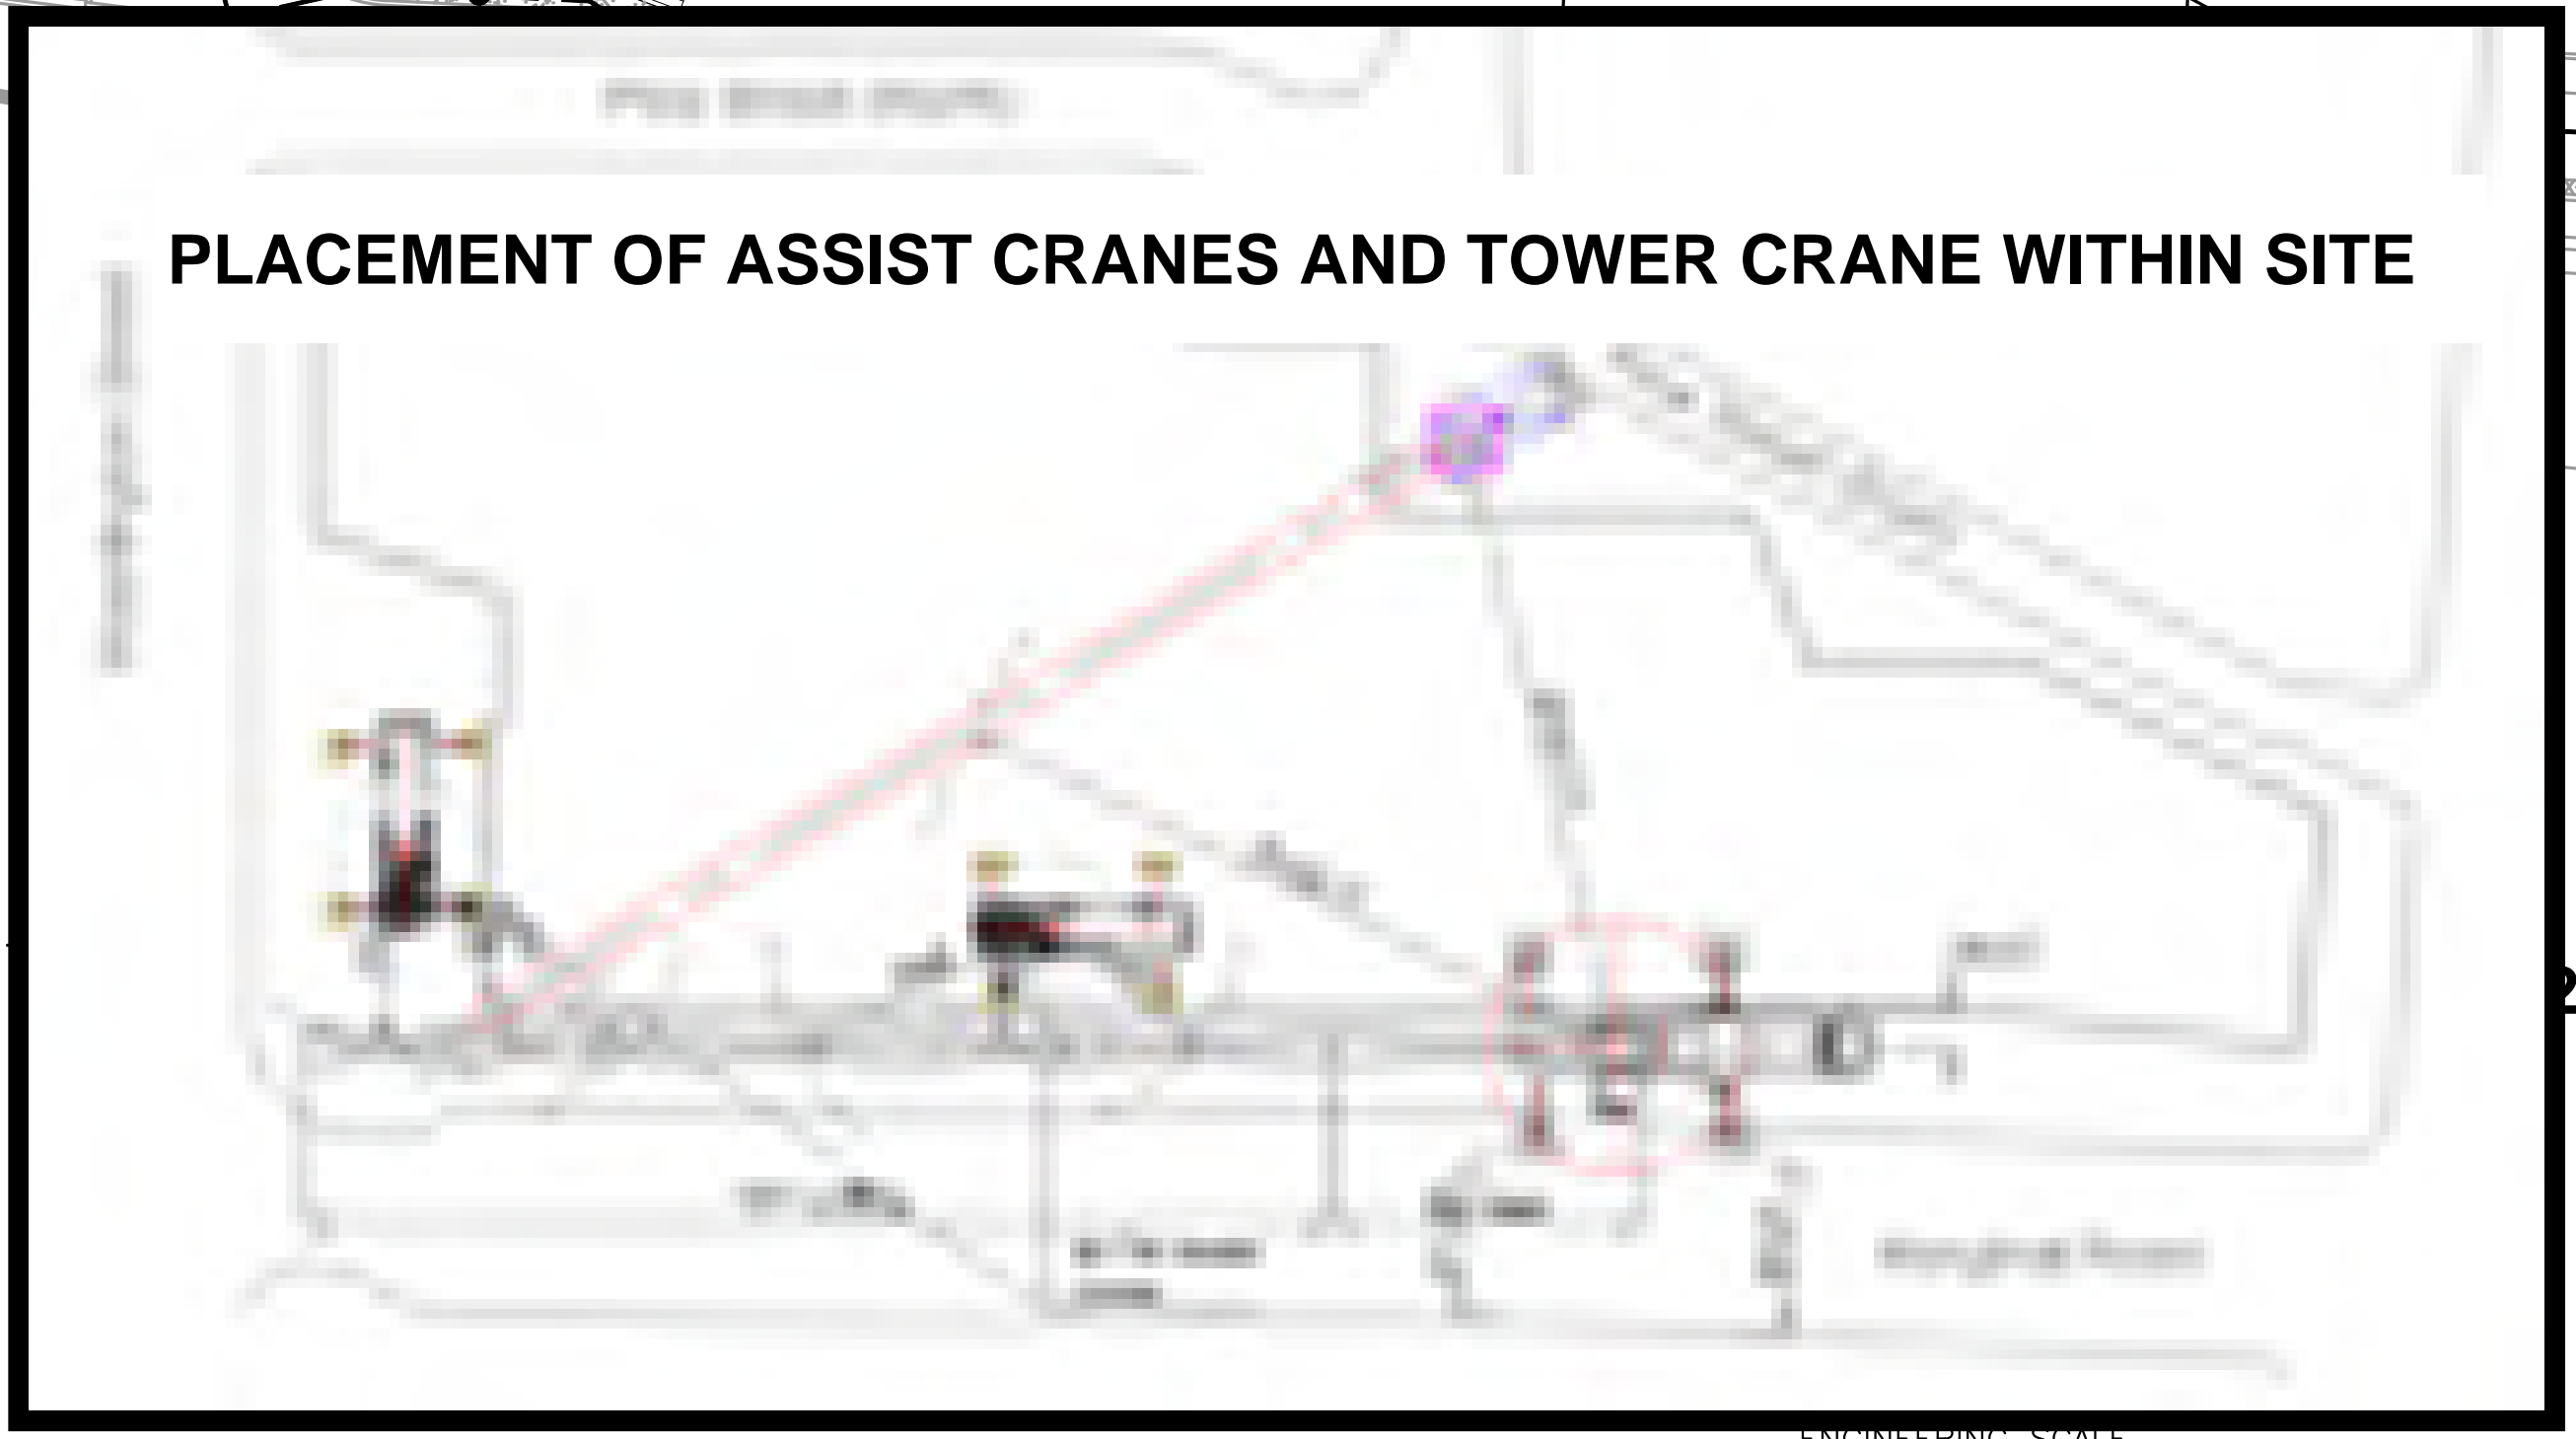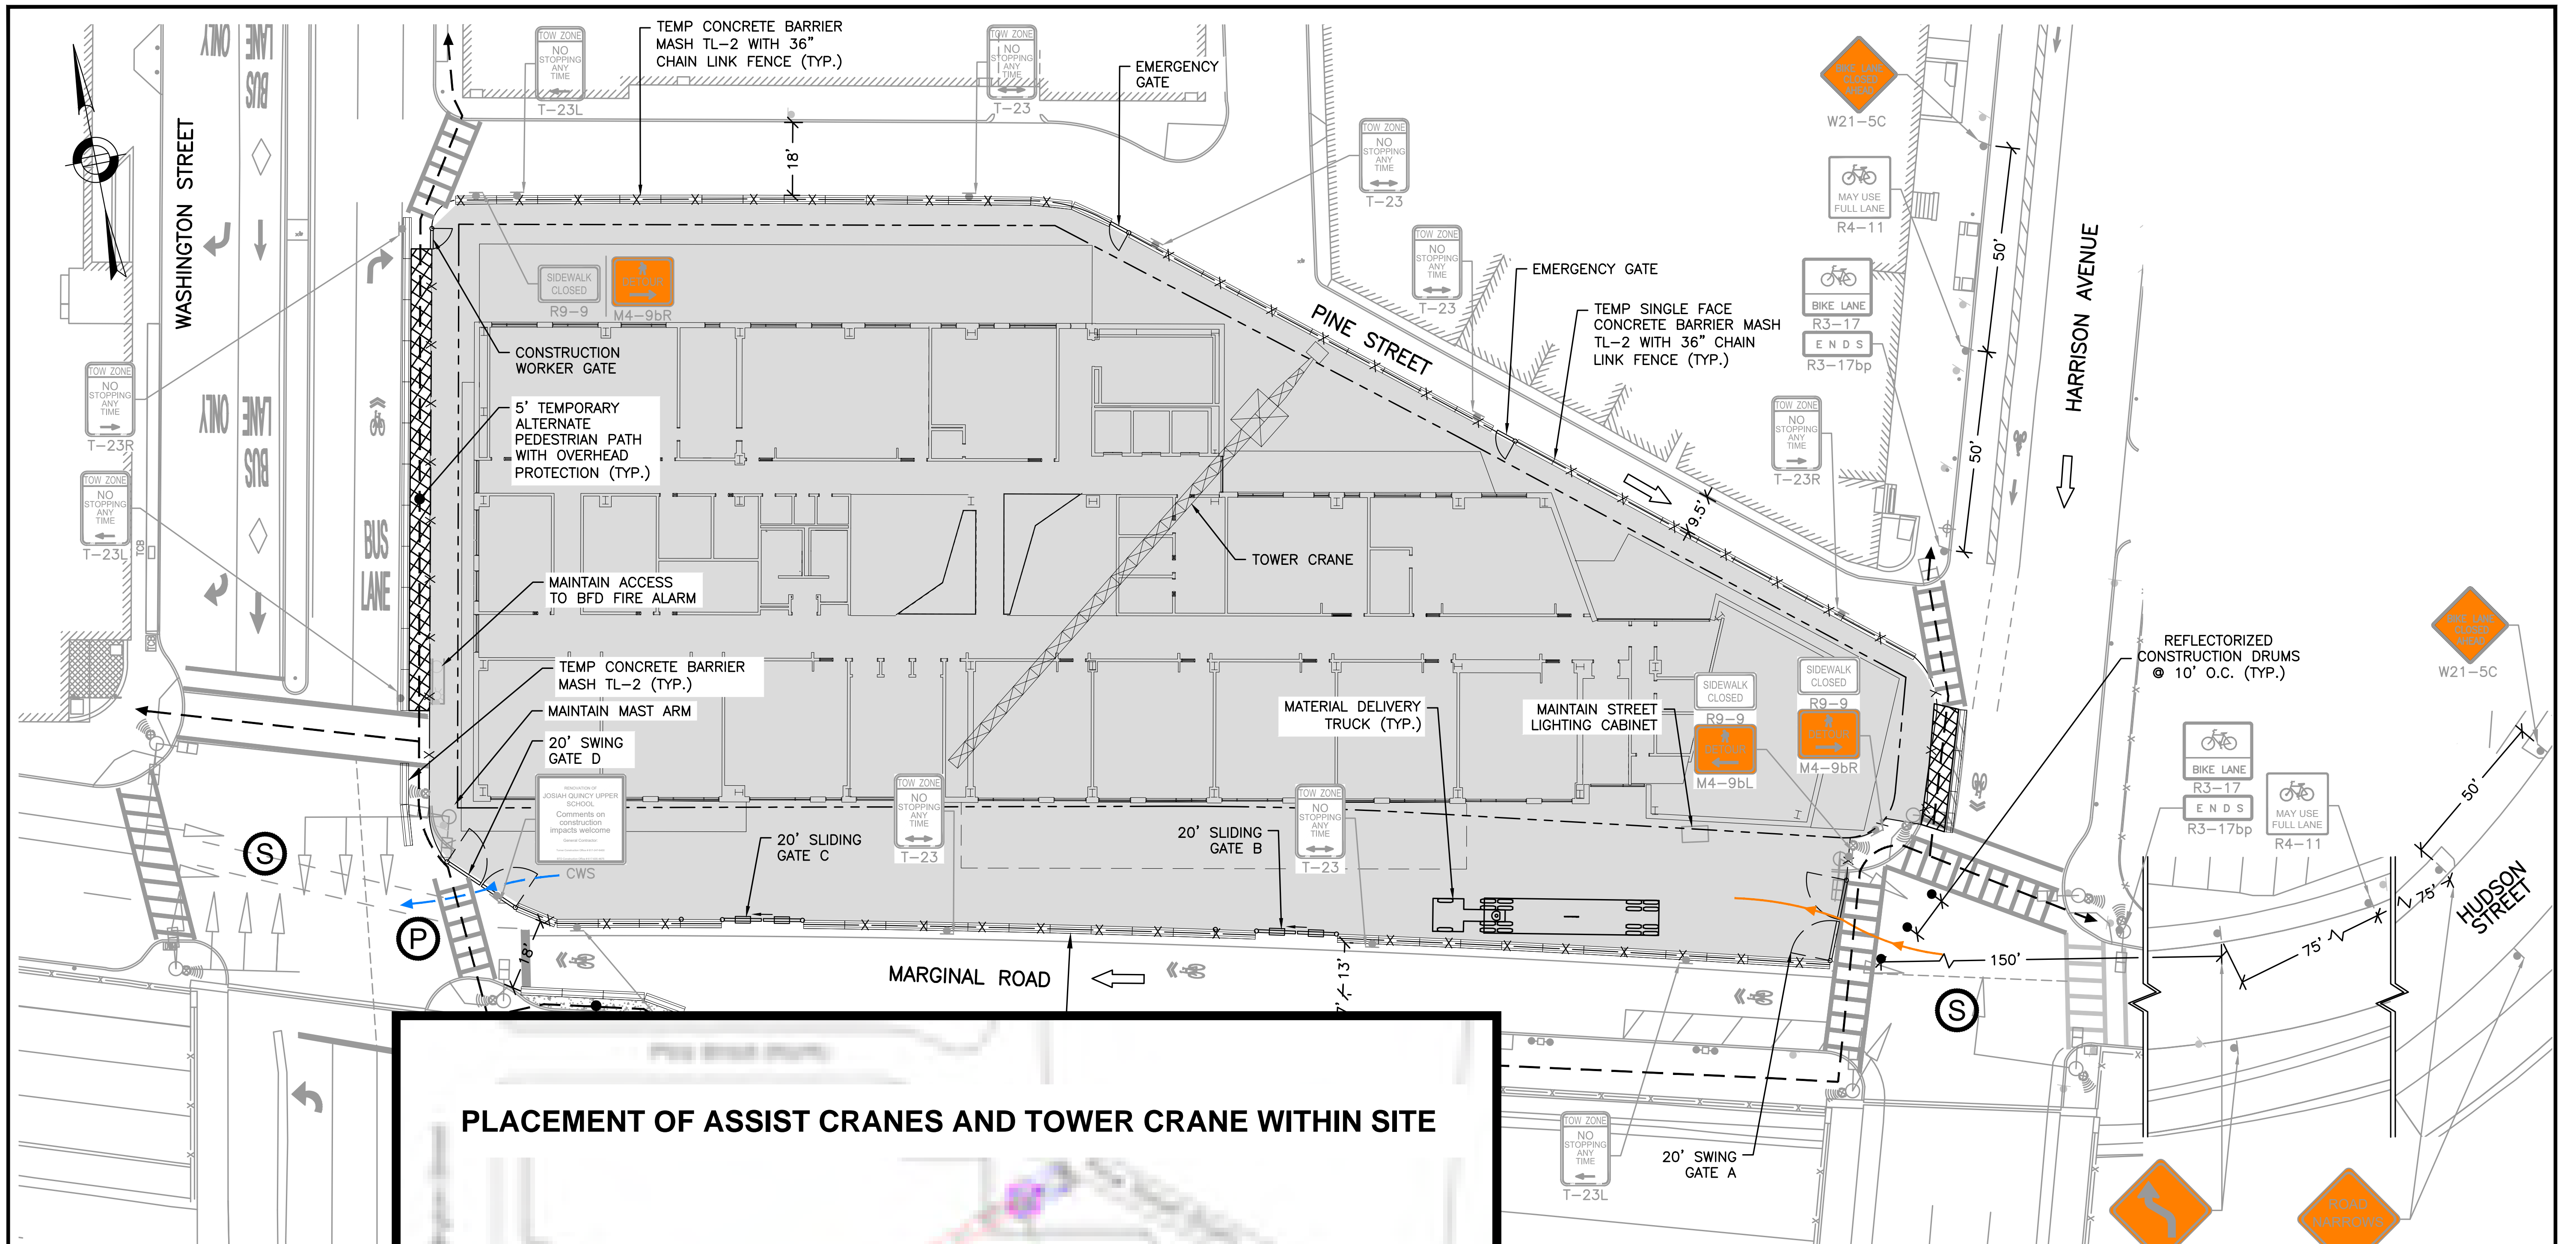

WORK TO BE COMPLETED:

1. ASSEMBLE TOWER CRANE.
2. ERECT STRUCTURAL STEEL.

NOTES:

1. SEE SHEETS 14-15 - DETAILS 1-4 FOR TURNING MANEUVERS.

ISSUED FOR CONSTRUCTION

CITY OF BOSTON TRANSPORTATION DEPARTMENT
 ENGINEERING DIVISION
 CONSTRUCTION MANAGEMENT PLAN

**JOSIAH QUINCY UPPER SCHOOL
 SUPERSTRUCTURE**

BOSTON



DESIGNED BY K. MARTIN
 DRAWN BY C. LYMAN
 CHECKED BY K. MARTIN
 APPROVED BY R. BURGESS

AREA: 1
 DISTRICT: 1

DATE: JULY 21, 2021
 DRAWING NO. CMP-010
 SHEET 10 OF 17



ENGINEERING SCALE

DRAWING PREPARED BY HOWARD STEIN HUDSON